


Liegenschaft	Obere Schüsspromenade, 2502 Biel			
Wohnung Typ	E			
Objekt/Fläche²	4.5-Zimmerwohnung / 94.0 m²			
Lage / Objekt-Nr.	Hochparterre: 96113.05.5001/06.6001			
	1. OG: 96113.02.2014/03.3013	05.5011/06.6011	2. OG: 02.2024/03.3023	05.5021/06.6021
	3. OG: 96113.02.2034/03.3033	05.5031/06.6031	4. OG: 02.2041/03.3041	05.5041/06.6041

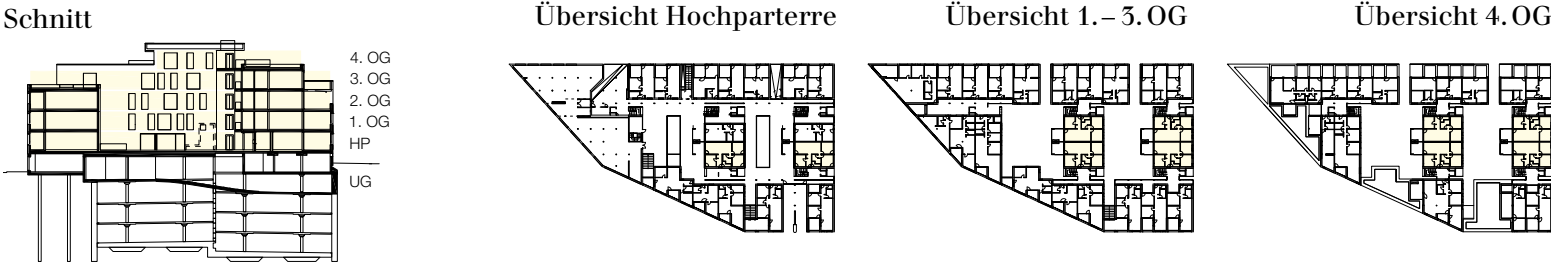

Grundriss
Massstab 1:100

